


GROUND FLOOR PLAN @ 1:100

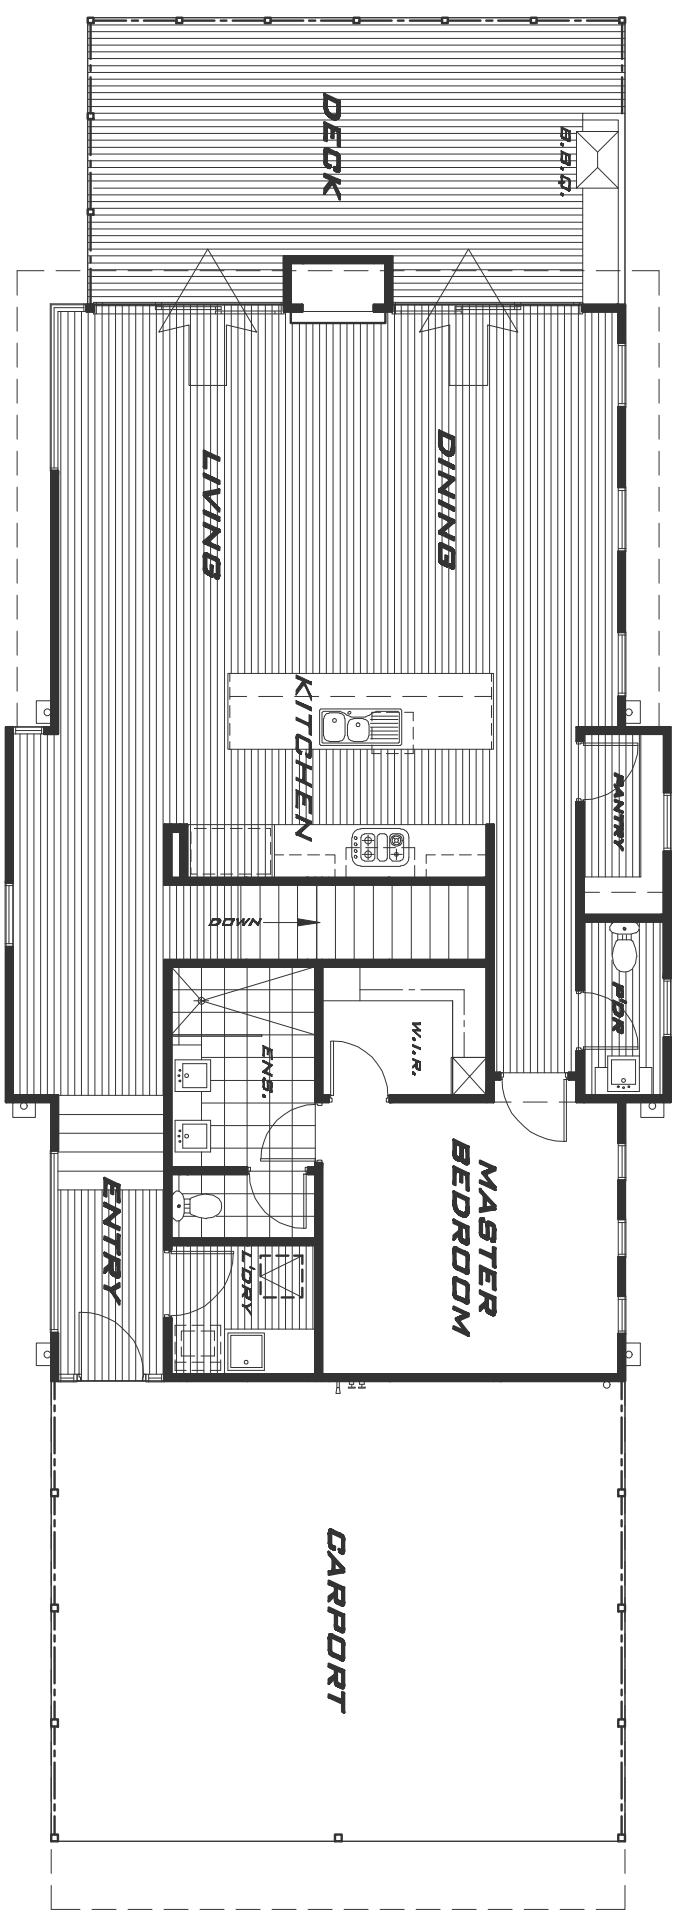

FIRST FLOOR PLAN @ 1:100

RESIDENCE @ 3B (LOT 1) SKYLINE COURT, LORNE
FLOOR PLAN

DRAWN: LUKE JENNINGS
DATE: NOVEMBER 08
SCALE: 1:100
JOB NUMBER: A-2007-07
DRAWING NUMBER 01